



1 FIRST FLOOR PLAN
A-2 SCALE: 1/4" = 1'-0"

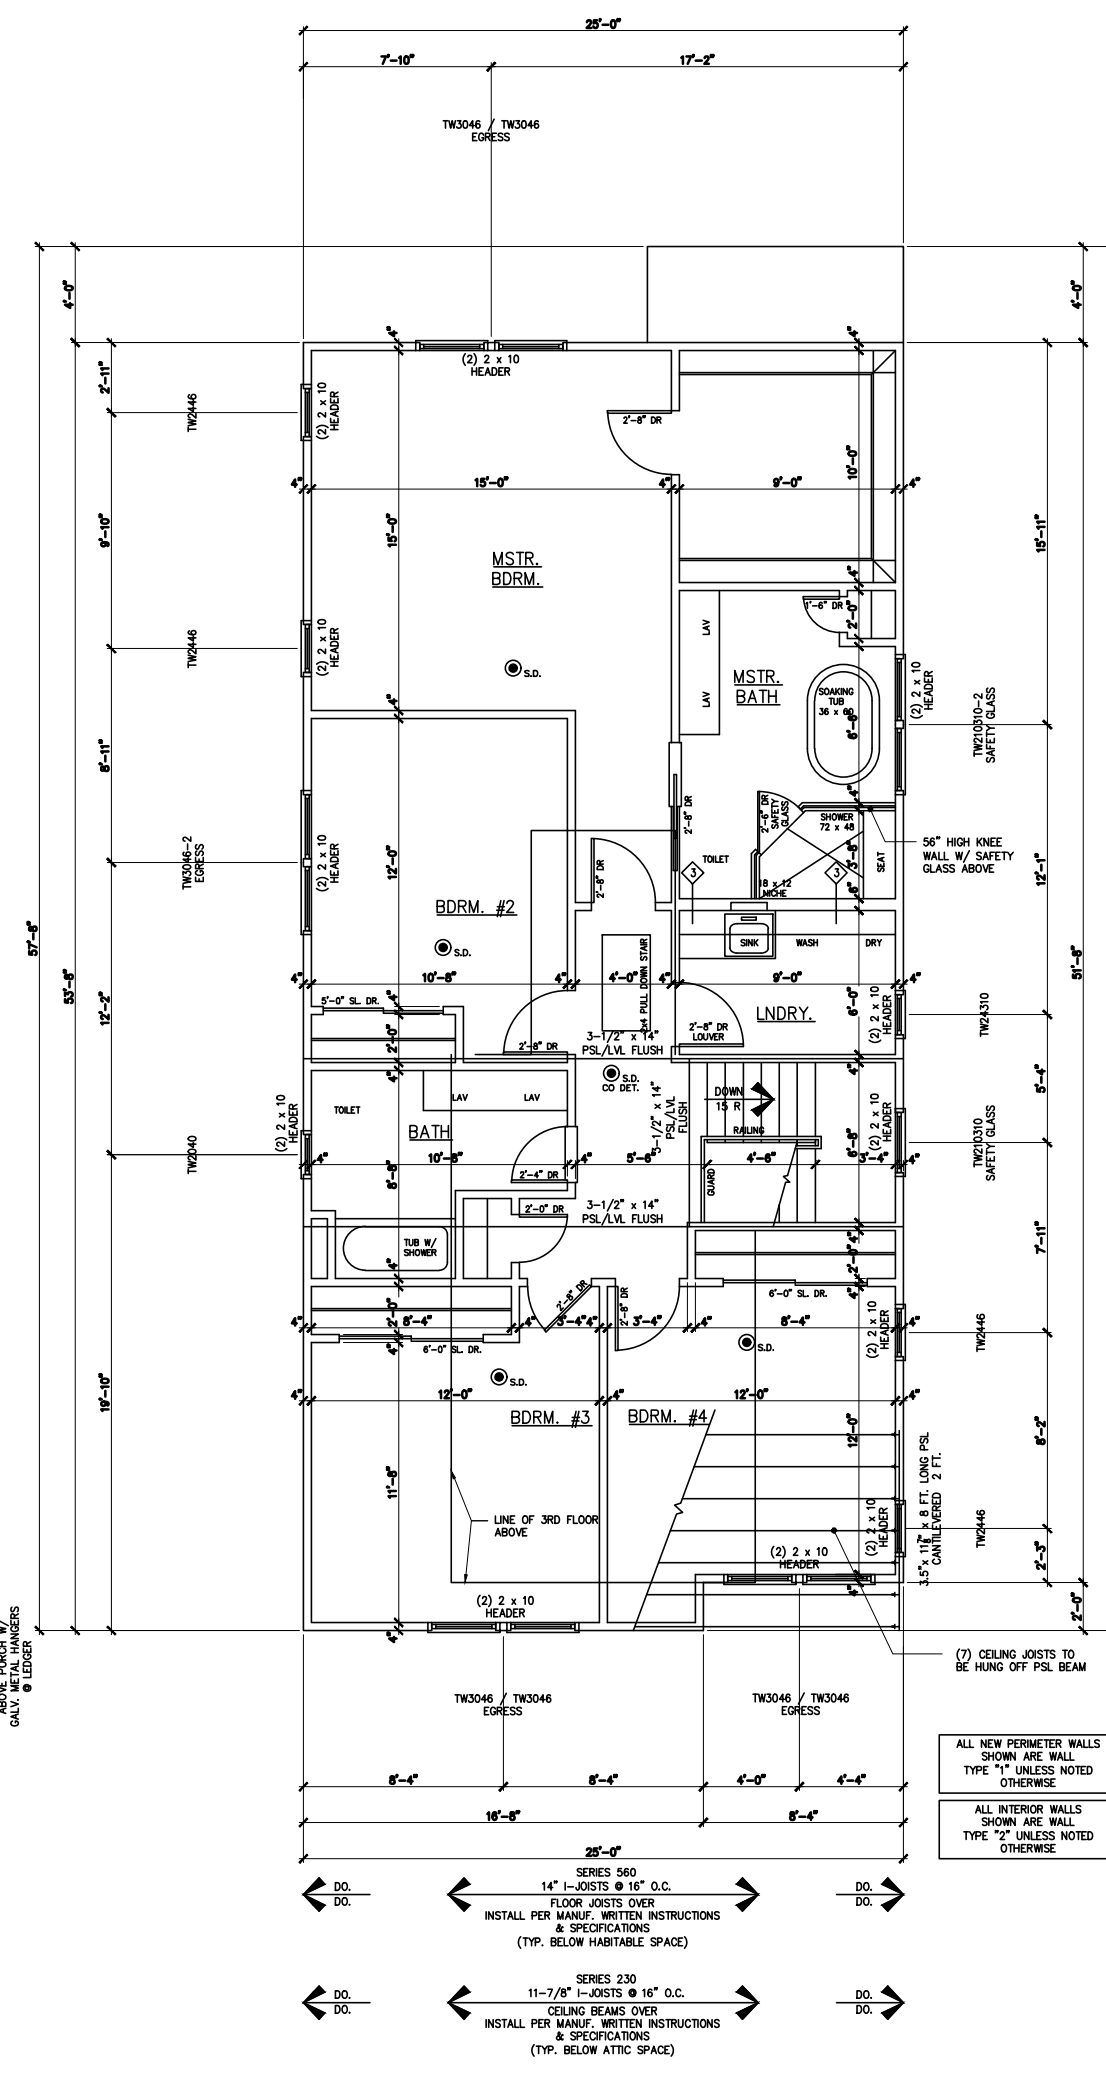

2 SECOND FLOOR PLAN
A-2 SCALE: 1/4" = 1'-0"

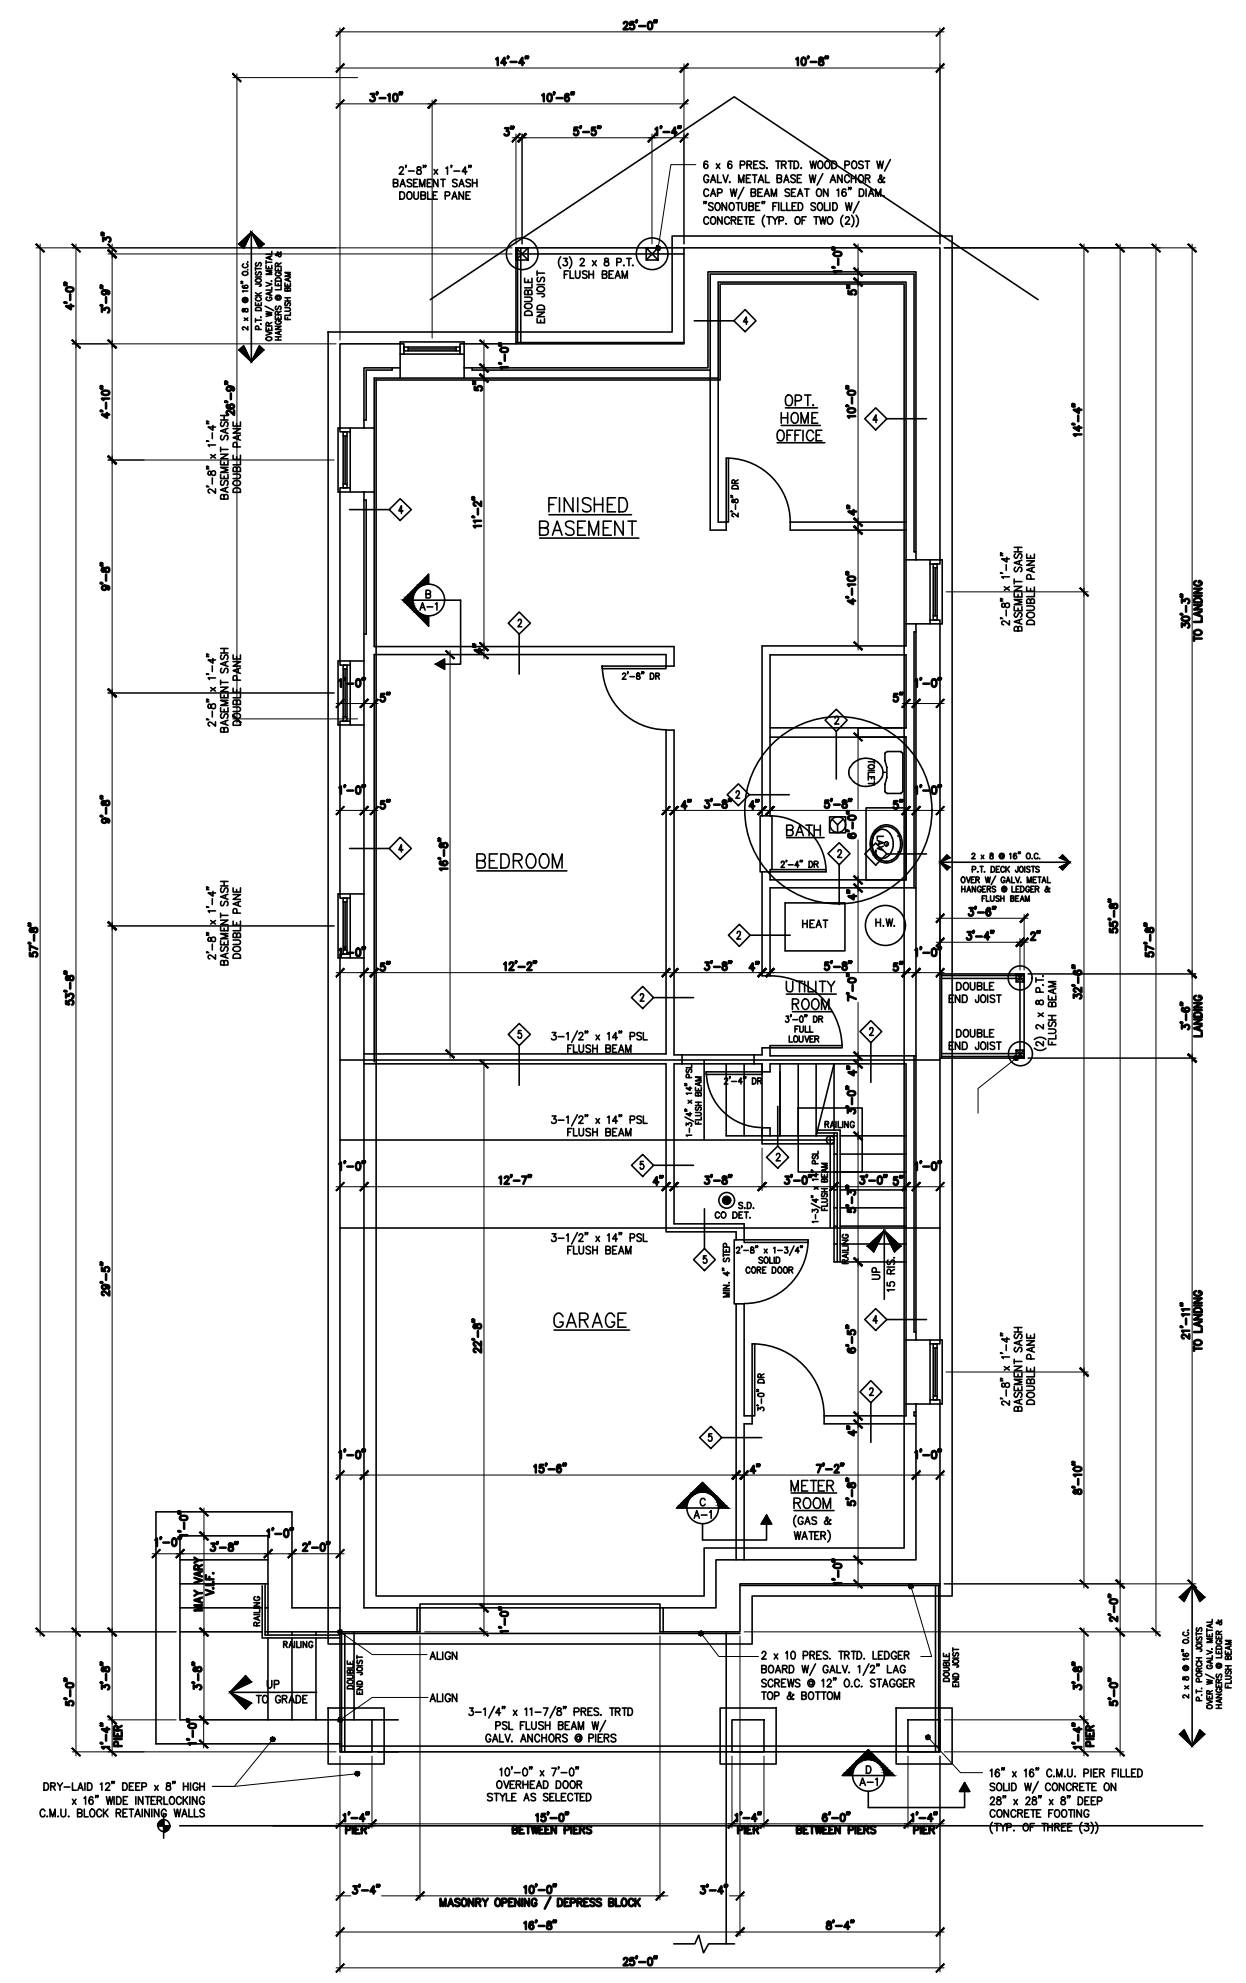

3 BASEMENT PLAN
A-2 SCALE: 1/4" = 1'-0"